



ACTUAL SITE MEASUREMENTS SHOULD BE TAKEN BEFORE PRODUCTION:-

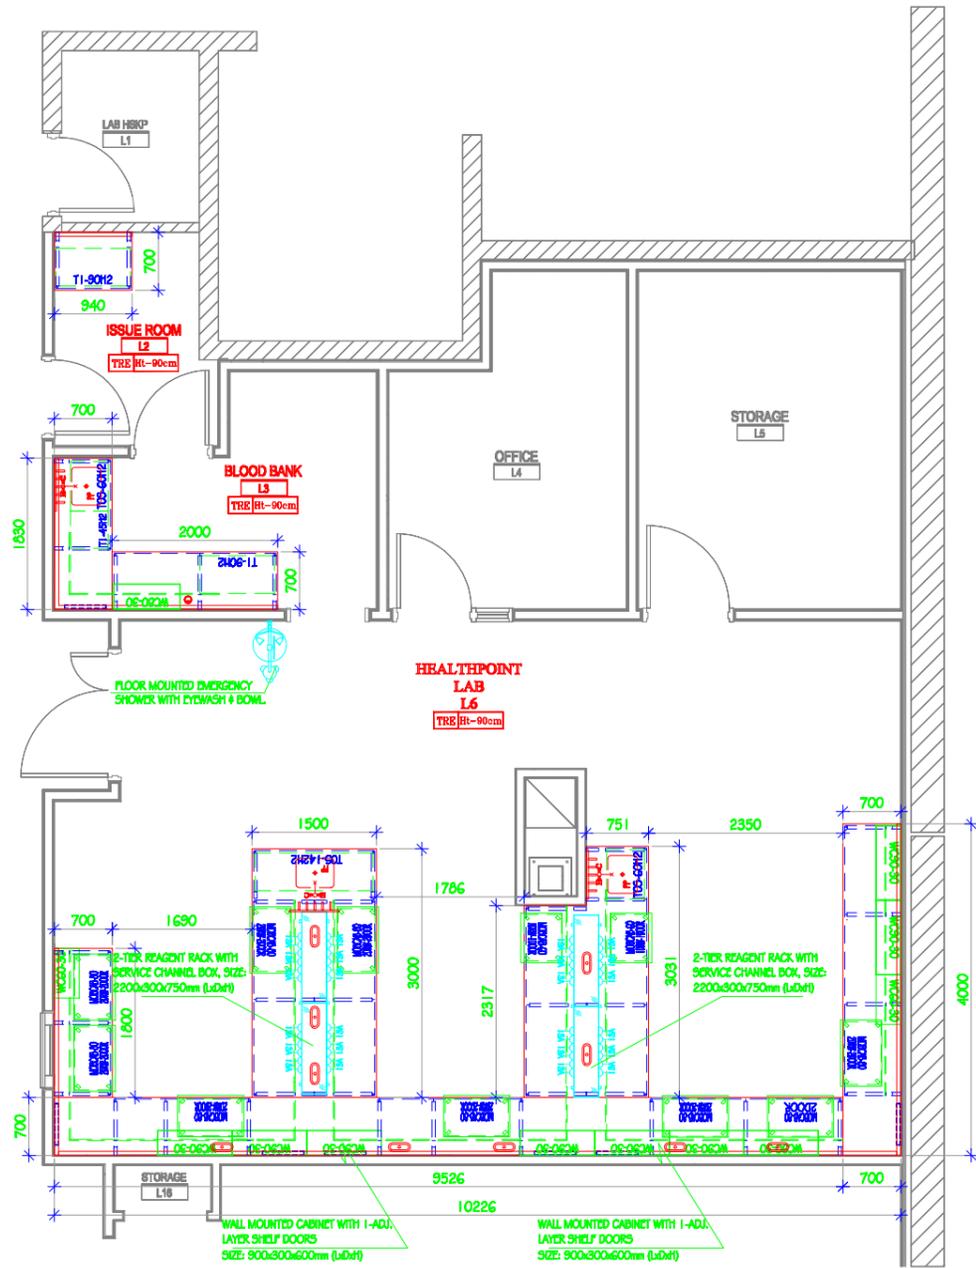

PLAN LAYOUT

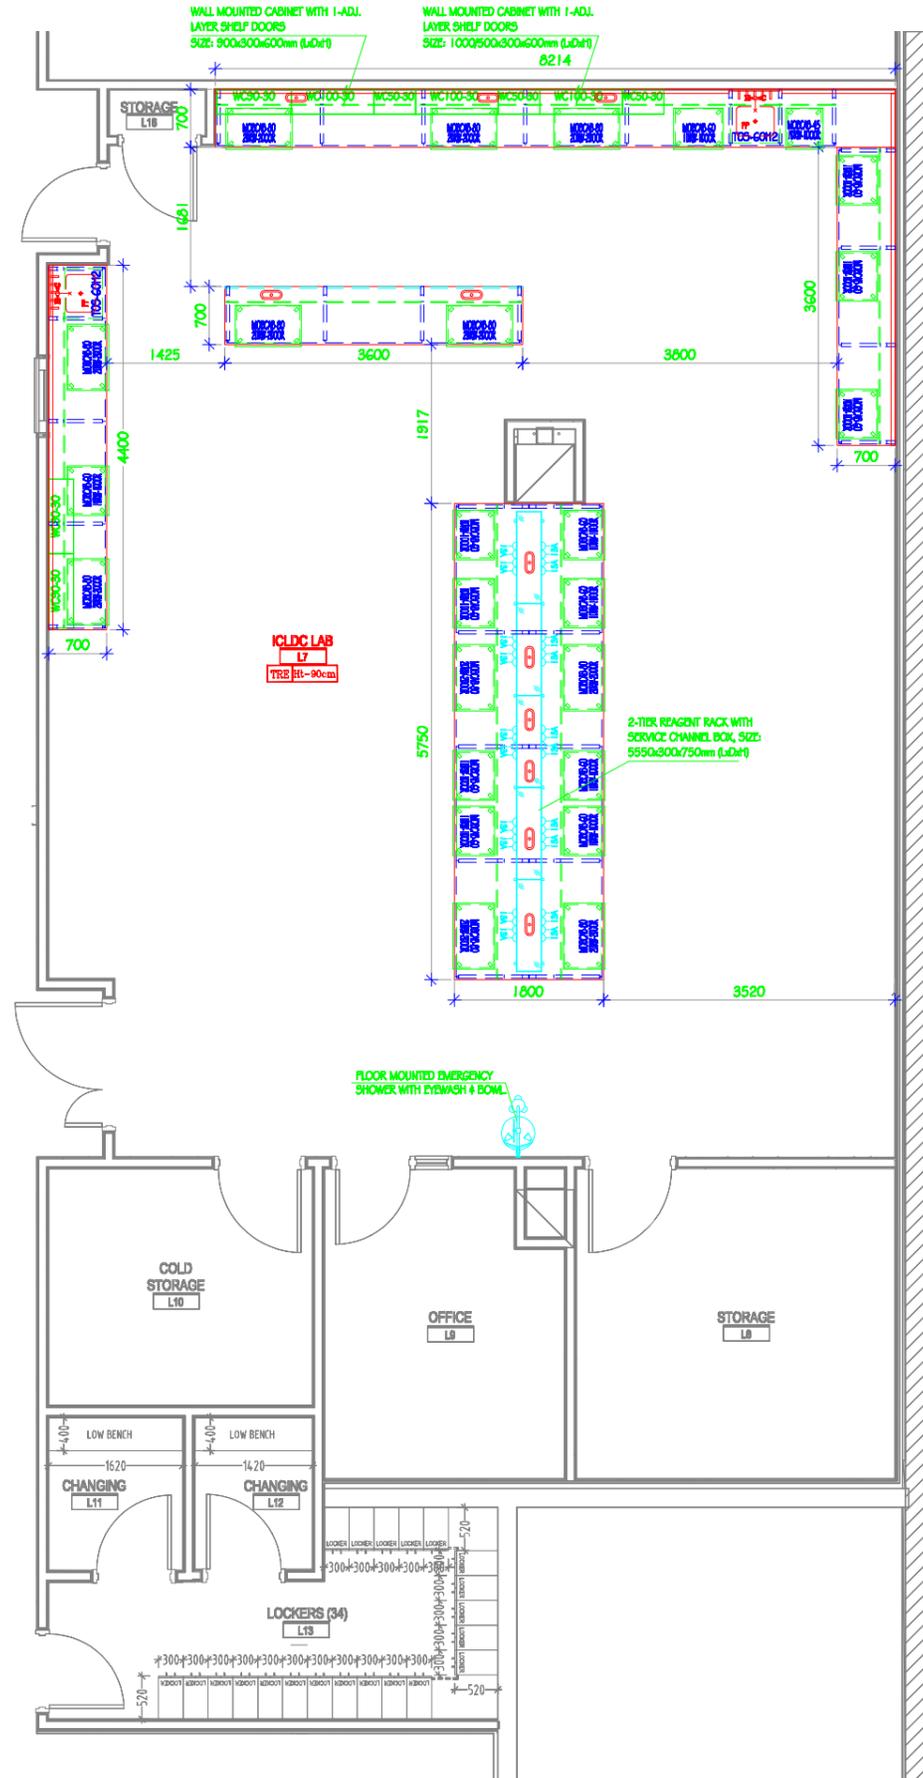

**NOTE:**

ALL FURNITURE AS PER TECHNICAL TARGET C-FRAME

WORKTOP HEIGHT 900mm FROM F.F.L.

**WORKTOP:-**

16mm THICK TRESPA TOP WITH 100mm HIGH BACKSPLASH ON WALL BENCHES.

**LEGENDS:-**

- PP POLYPROPYLENE SINK SIZE, 450x350x250mm (LxDxH)
- HOT & COLD WATER MIXER STANDOUT.
- POLYPROPYLENE CUP SINK
- 13Amp/220 Volt DOUBLE ELECTRIC OUTLET.

**COREMATERIAL:-**

18mm THICK MELAMINE LAMINATED PLYWOOD WITH 3mm THICK PVC EDGING.

KNEE SPACE PANEL FROM 12mm THICK MELAMINE LAMINATED PLYWOOD.

BACK PANEL FROM 6mm THICK ONE SIDE MELAMINE FACED MDF.

**NOTE:-**

ALL DIMENSIONS ARE IN MILLIMETERS UNLESS OTHERWISE STATED

REV. NO.	DESCRIPTION	DATE	BY
REV.02.	CHANGE AS PER BOQ	12.12.2015	
REV.01.	CHANGE THE CABINETS	05.12.2015	
REV. NO.	DESCRIPTION	DATE	BY

Client  
**HEALTH POINT HOSPITAL - ABU DHABI-**

Manufacturer:  
 **TECHNICAL TARGET L.L.C. ABU DHABI**

SUBJECT OF DRAWING:  
**FURNITURE PLAN LAYOUT FOR LABORATORY**

FILENAME :	DATE : 28.10.2015	Revision
SCALE : N.T.S	CHECKED : ATEF	2
PROJ. NO : TT1514	DRAWING NO : TT/2015/11/01	