


ACTUAL SITE MEASUREMENTS SHOULD BE TAKEN BEFORE PRODUCTION:-

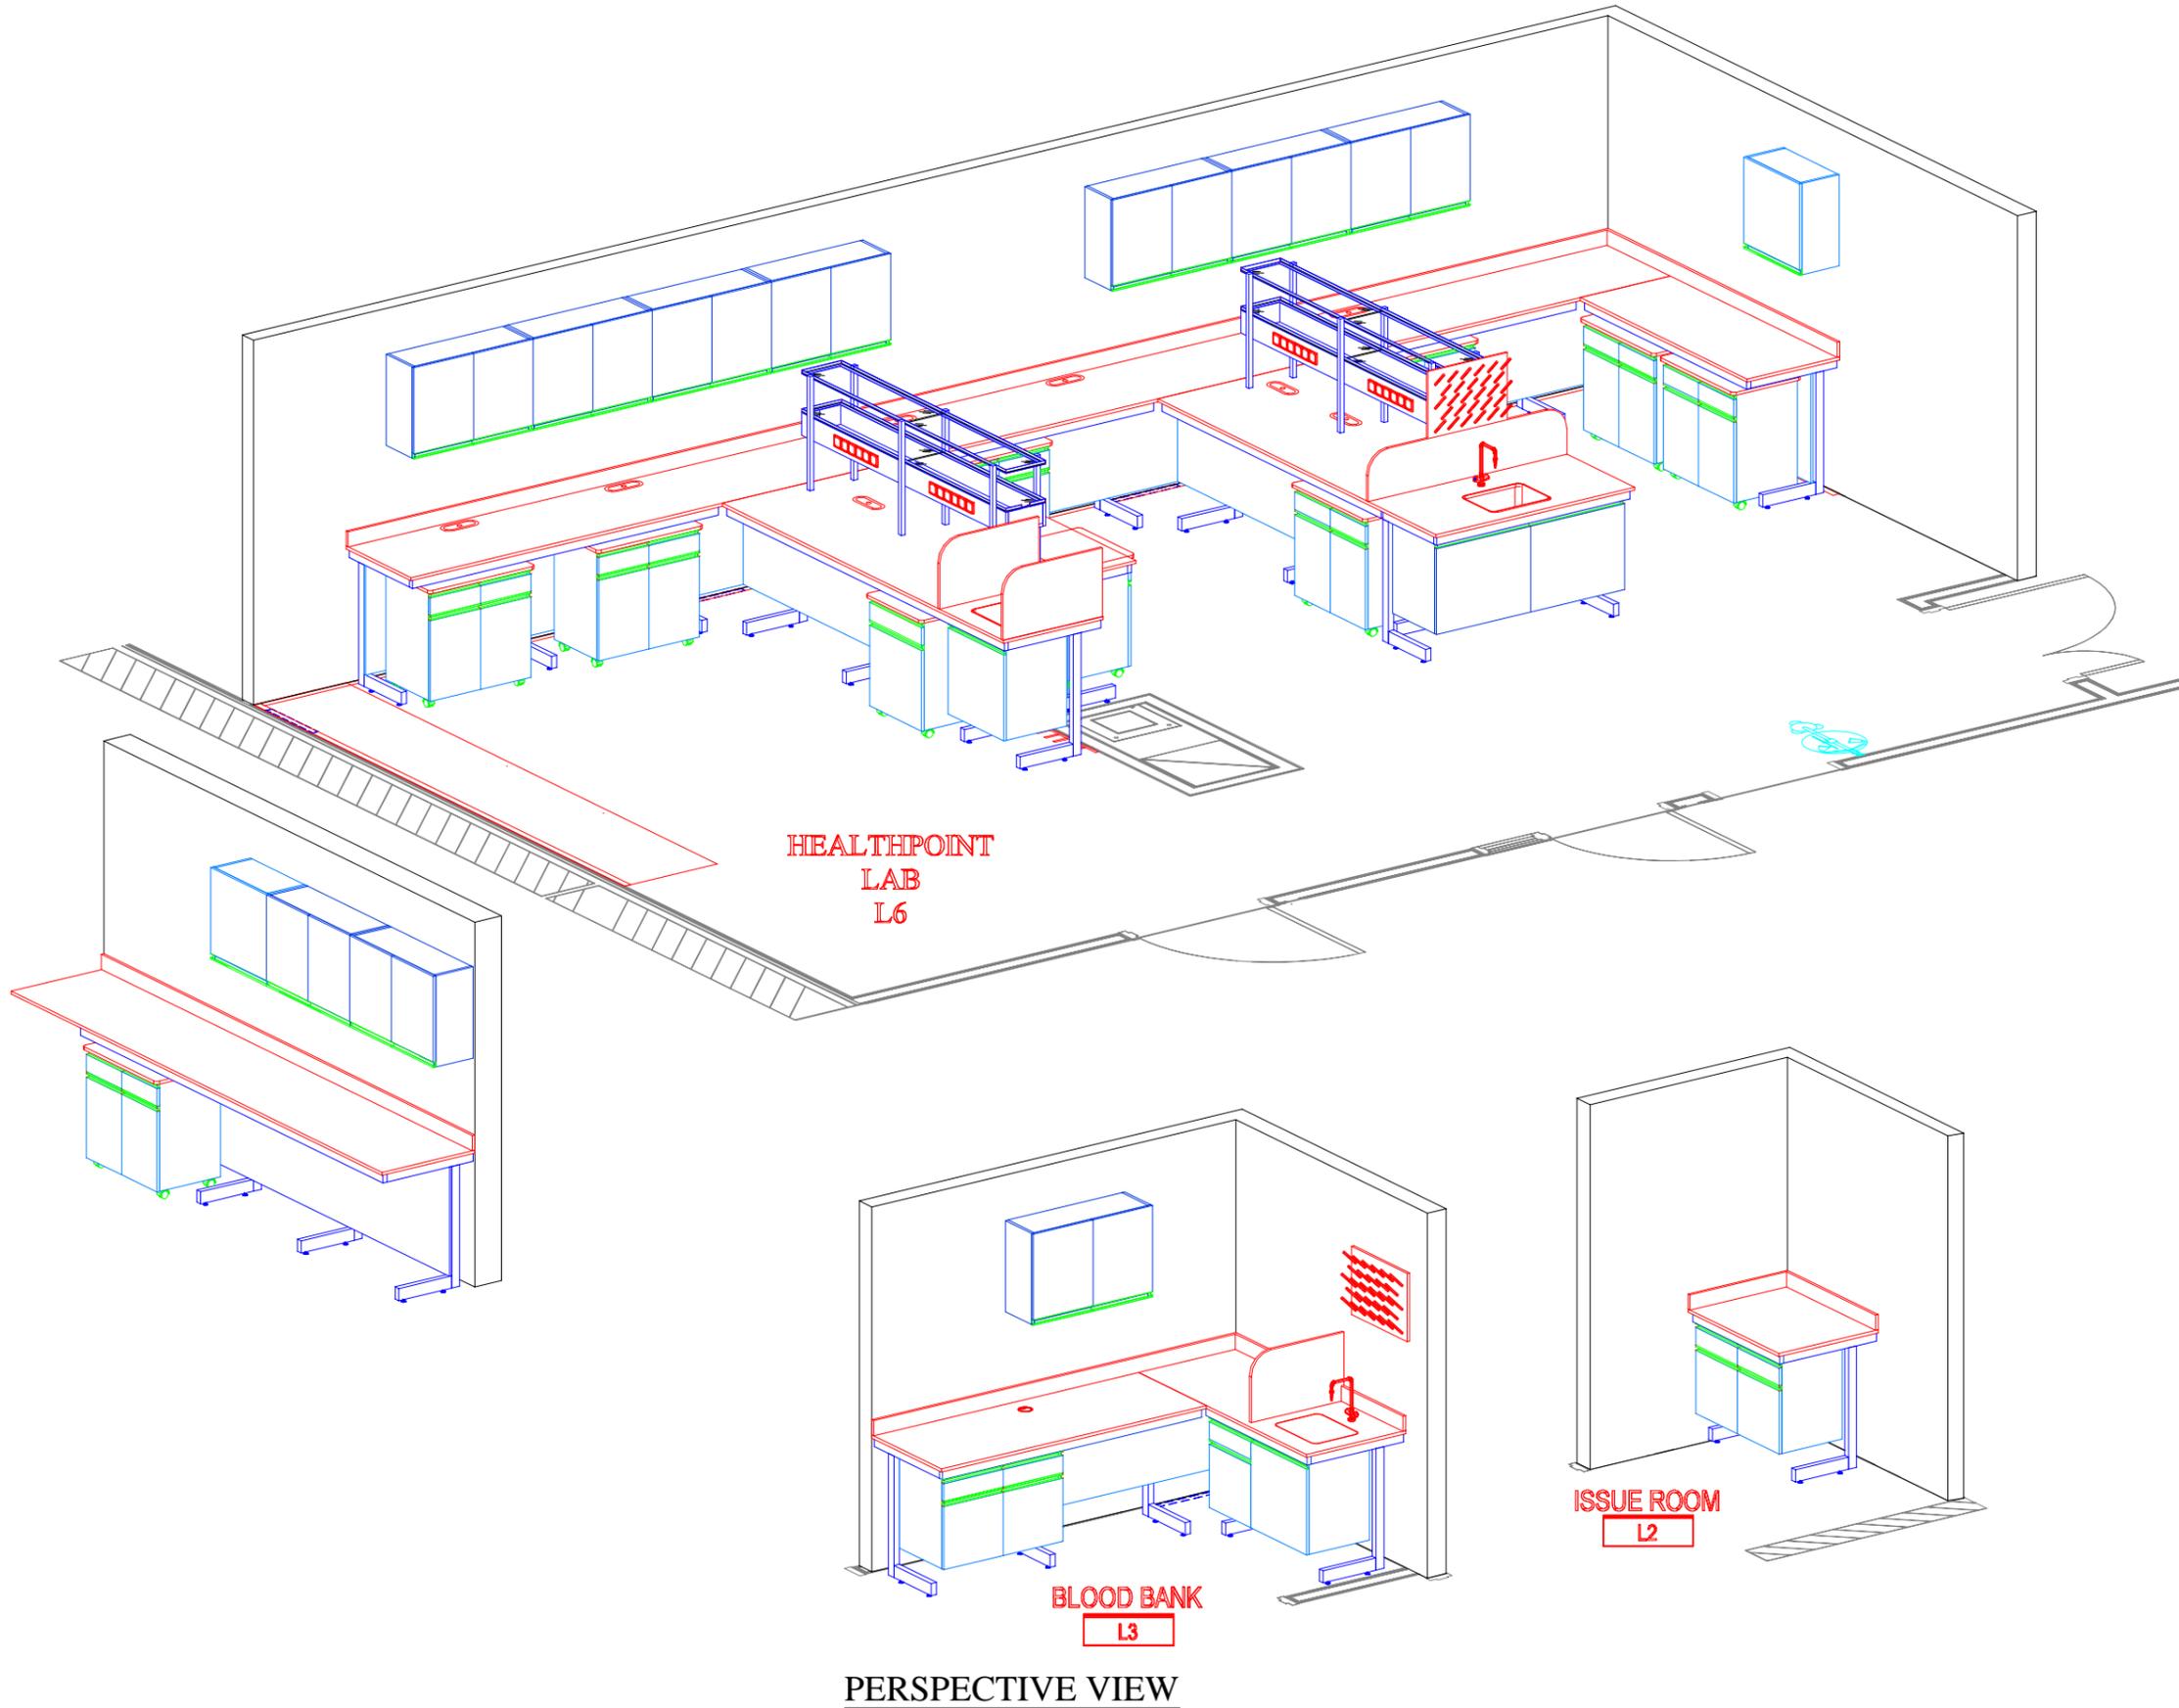

PERSPECTIVE VIEW

NOTE:-
ALL DIMENSIONS ARE IN MILLIMETERS UNLESS OTHERWISE STATED

REV.02.	CHANGE AS PER BOQ	DATE : 12.12.2015	
REV.01.	CHANGE THE CABINETS	DATE : 05.12.2015	
REV. NO.	DESCRIPTION	DATE :	REF.

Client
**HEALTH POINT HOSPITAL
- ABU DHABI-**

Manufacturer:
 **TECHNICAL TARGET L.L.C.**
ABU DHABI

SUBJECT OF DRAWING:
**FURNITURE PERSPECTIVE VIEW
LABORATORY**

FILENAME :	
SCALE : N.T.S	DATE : 28.10.2015
DRAWN : NOUFI	CHECKED : ATEF
	Revision 2

PROJ. NO :	DRAWING NO :
TT1514	TT/2015/11/02